



○ First Floor Plan  
1:50

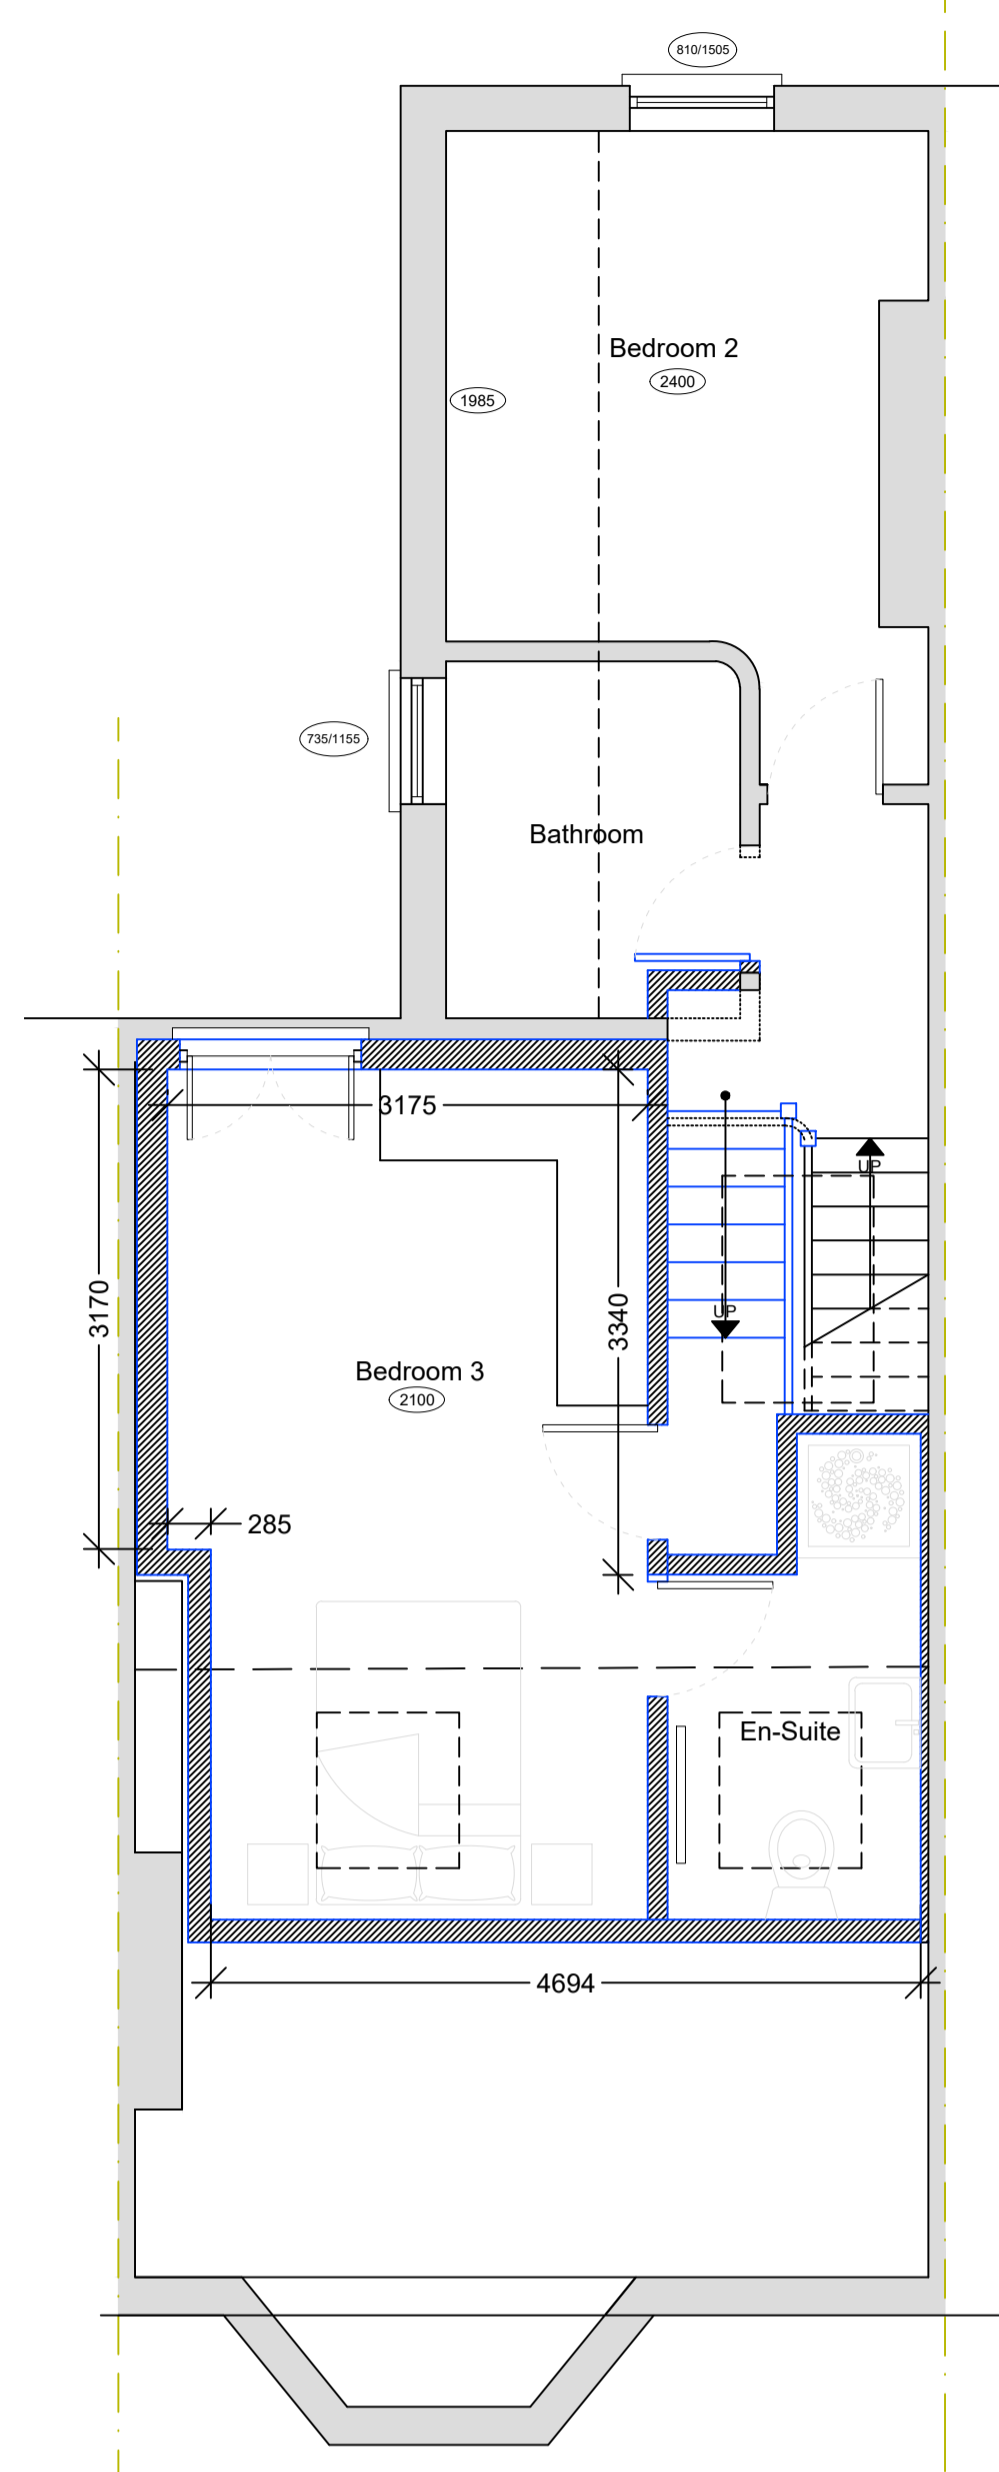


○ Second Floor Plan  
1:50

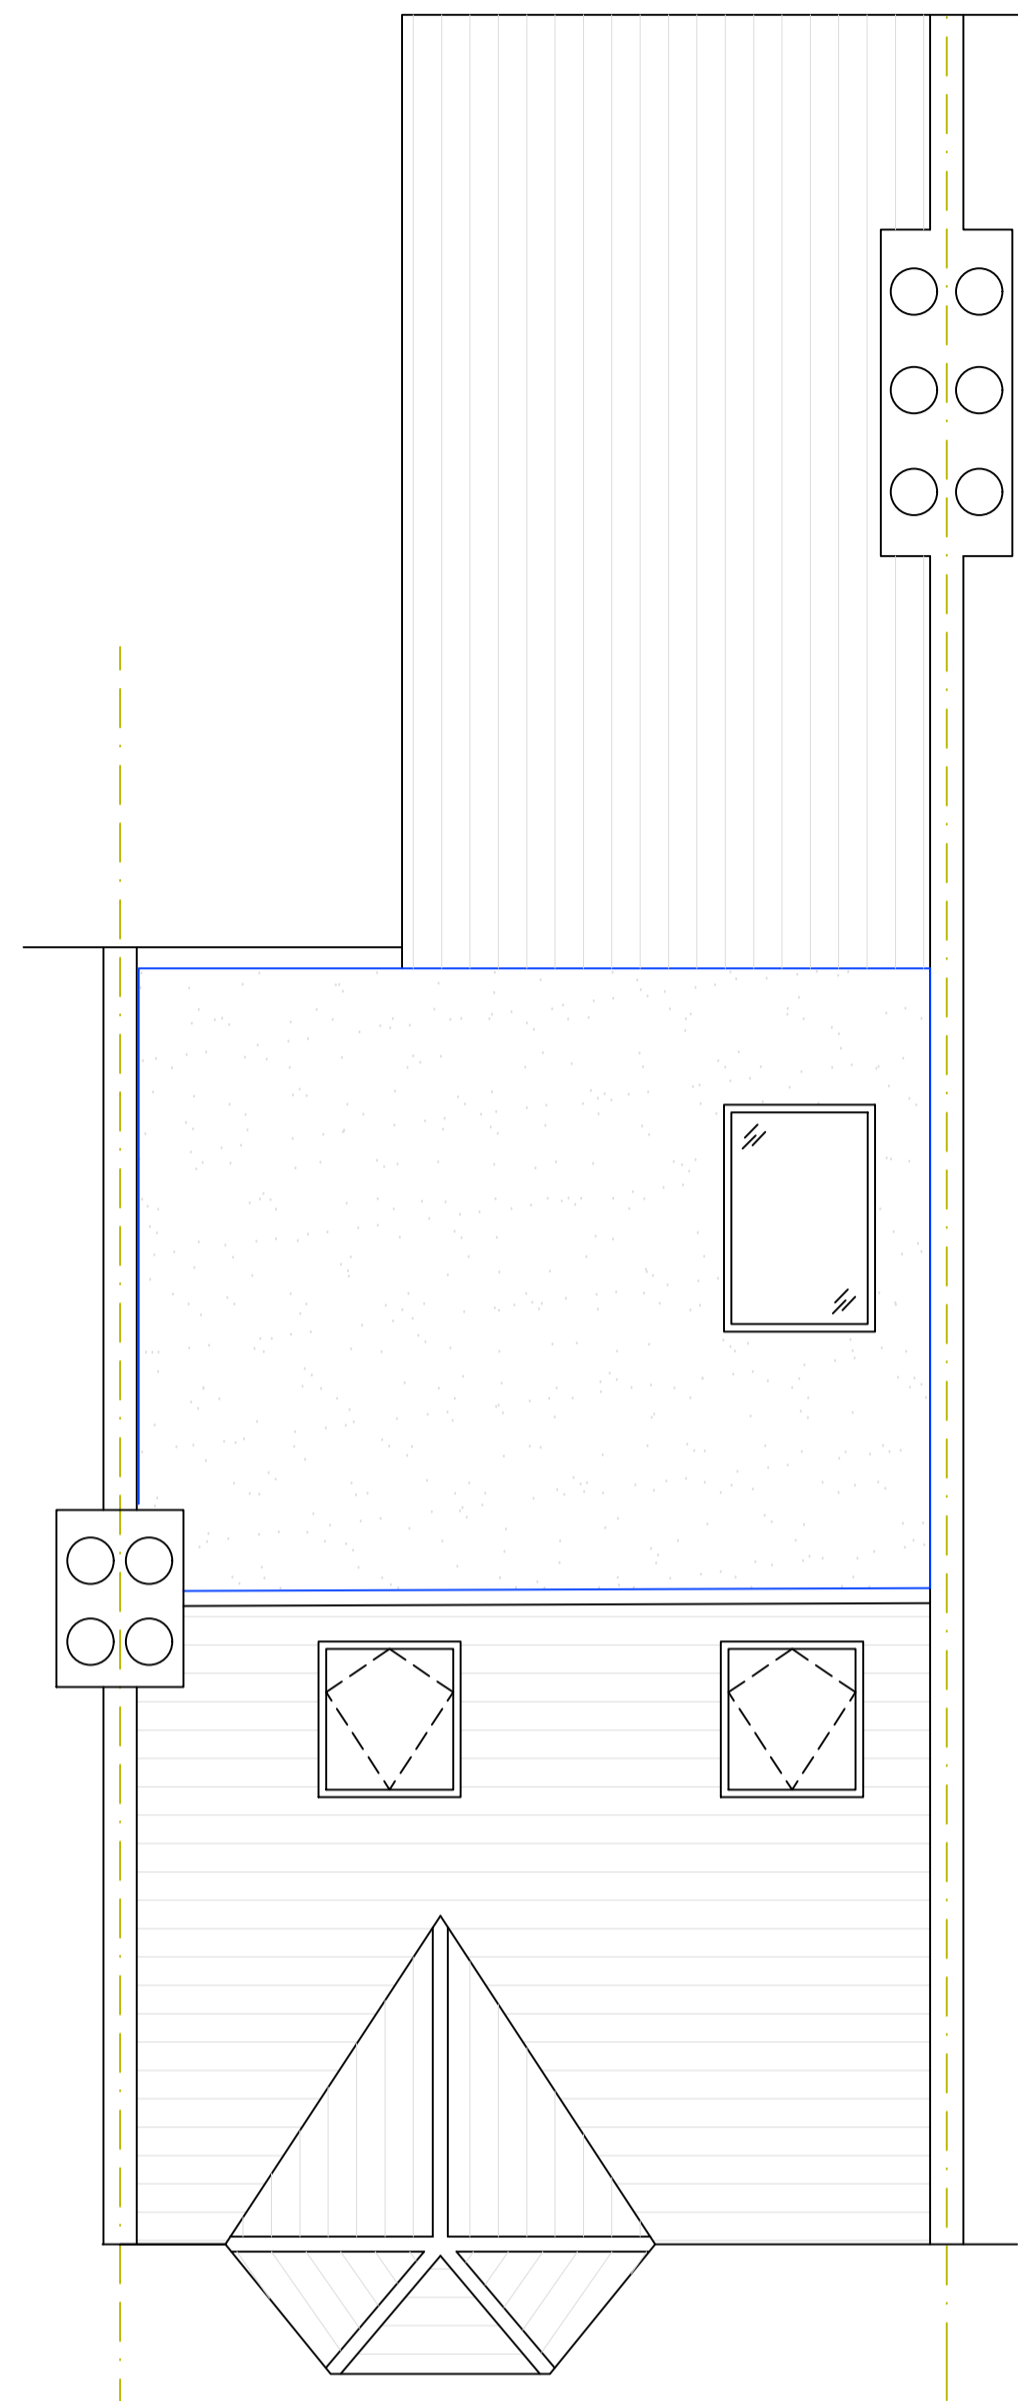


○ Roof Plan  
1:50



○ Front Elevation  
1:100

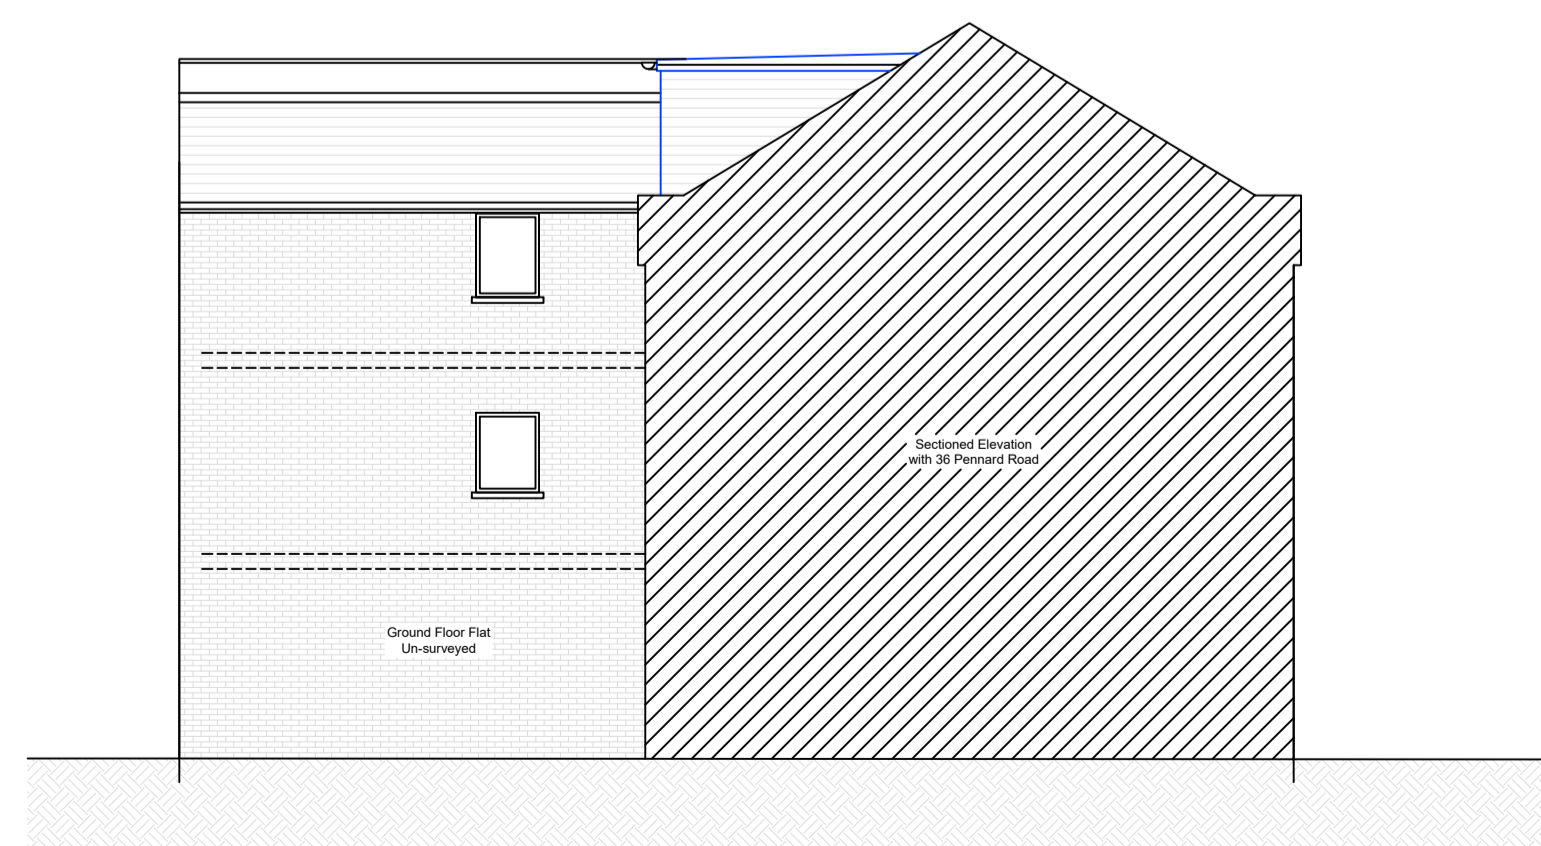



○ Side Elevation  
1:100

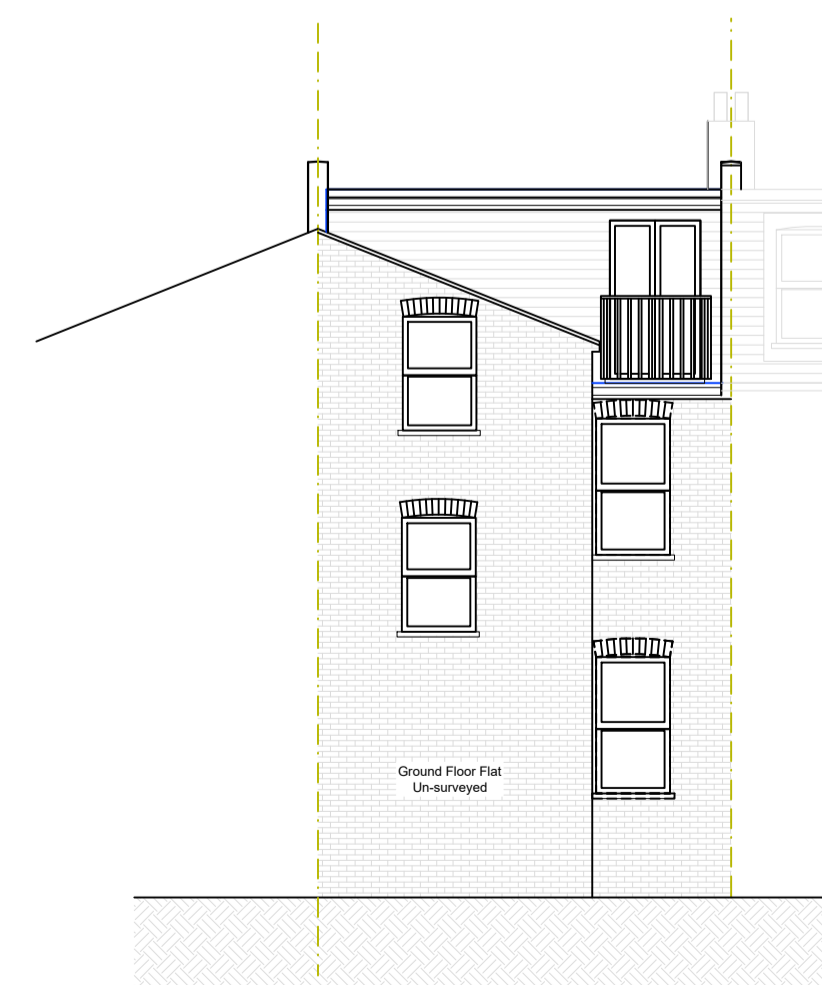


○ Rear Elevation  
1:100

- NOTES GENERAL:**
- Work to figured dimensions and relative position only, confirm to designer
  - This drawing is to be read in conjunction with all relevant drawings, detailed specifications where applicable and all associated drawings in this series (if any)
  - Any discrepancy on this drawing is to be reported immediately to Oakman Architecture Ltd for clarification
  - The contractor is responsible for all temporary works and for the stability of the works in progress

**Notes:**

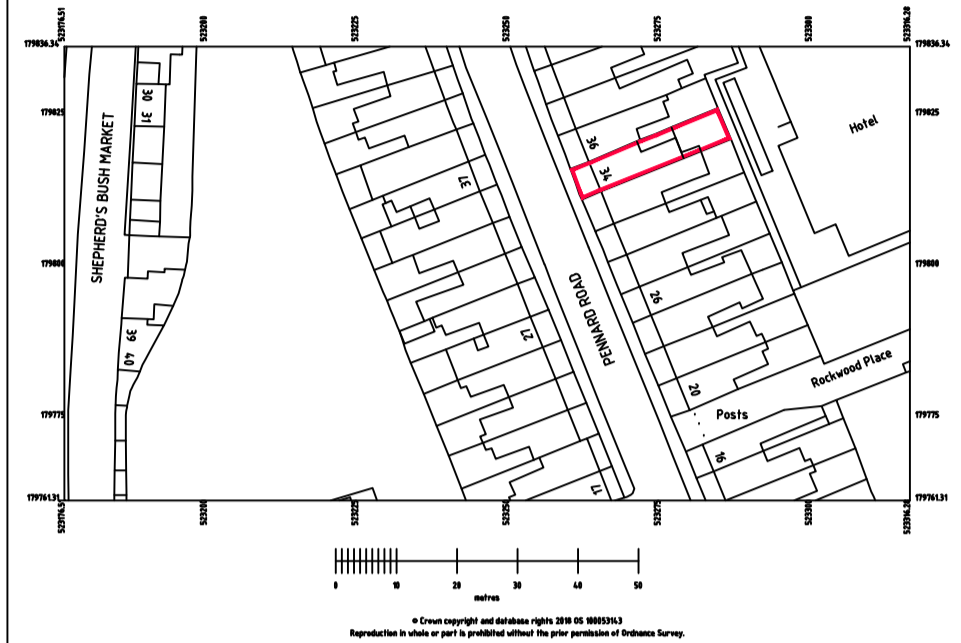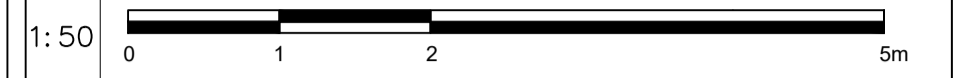

○ Location Plan  
1:1250

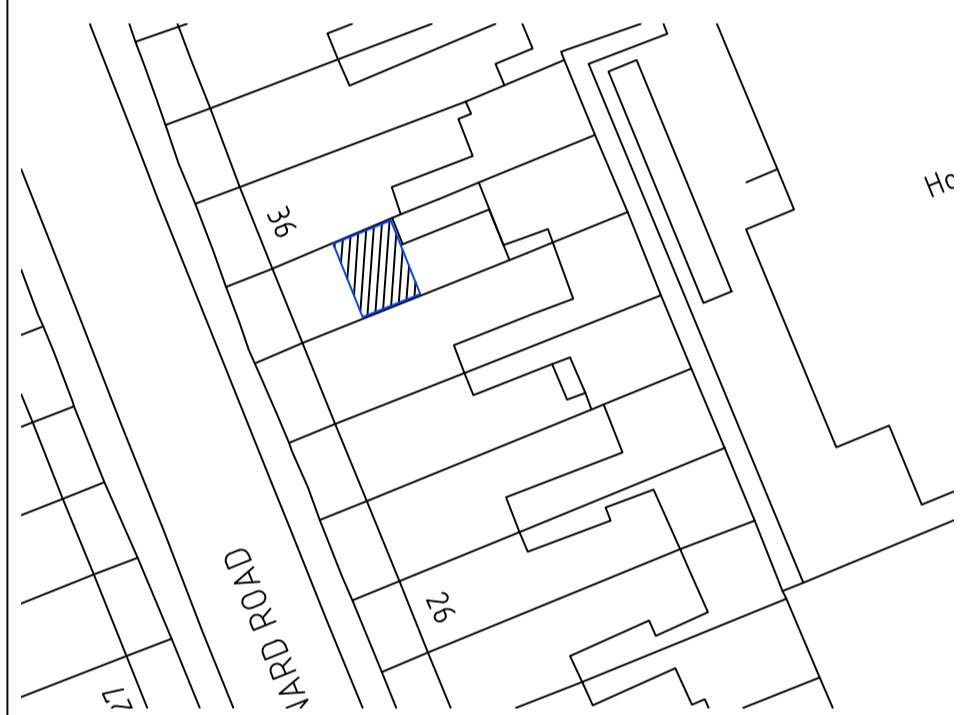

○ Block Plan  
1:500

Revision	Date	Drawn	Designer	Checked	Approved
	09.05.18	BJS			

Revision History

**OAKMAN ARCHITECTURE**

ARCHITECTURE @ SURVEYING  
CONSULTANCY @  
PROJECT MANAGEMENT @ CDM  
 @ Address: GU 2.07 Grand Union Studios @ Tel: 0208 749 6004  
 332 Ladbroke Grove @ Mob: 07977096495  
 London @ E-mail: info@oakmanltd.com  
 W10 5AS

**Project Address:**  
34 Pennard Road  
London  
W12 8DS

**Client:**  
Sebastian Steane

PROPOSED

**Drawing Title:**  
FLOOR PLANS AND ELEVATIONS  
LOCATION AND BLOCK PLANS

**Drawing Number:**  
1827-PL-101

**Scales:**  
1:50 @ A1

**Rev. No.:**  
—